


09.77.00

TEIL A PLANZEICHNUNG

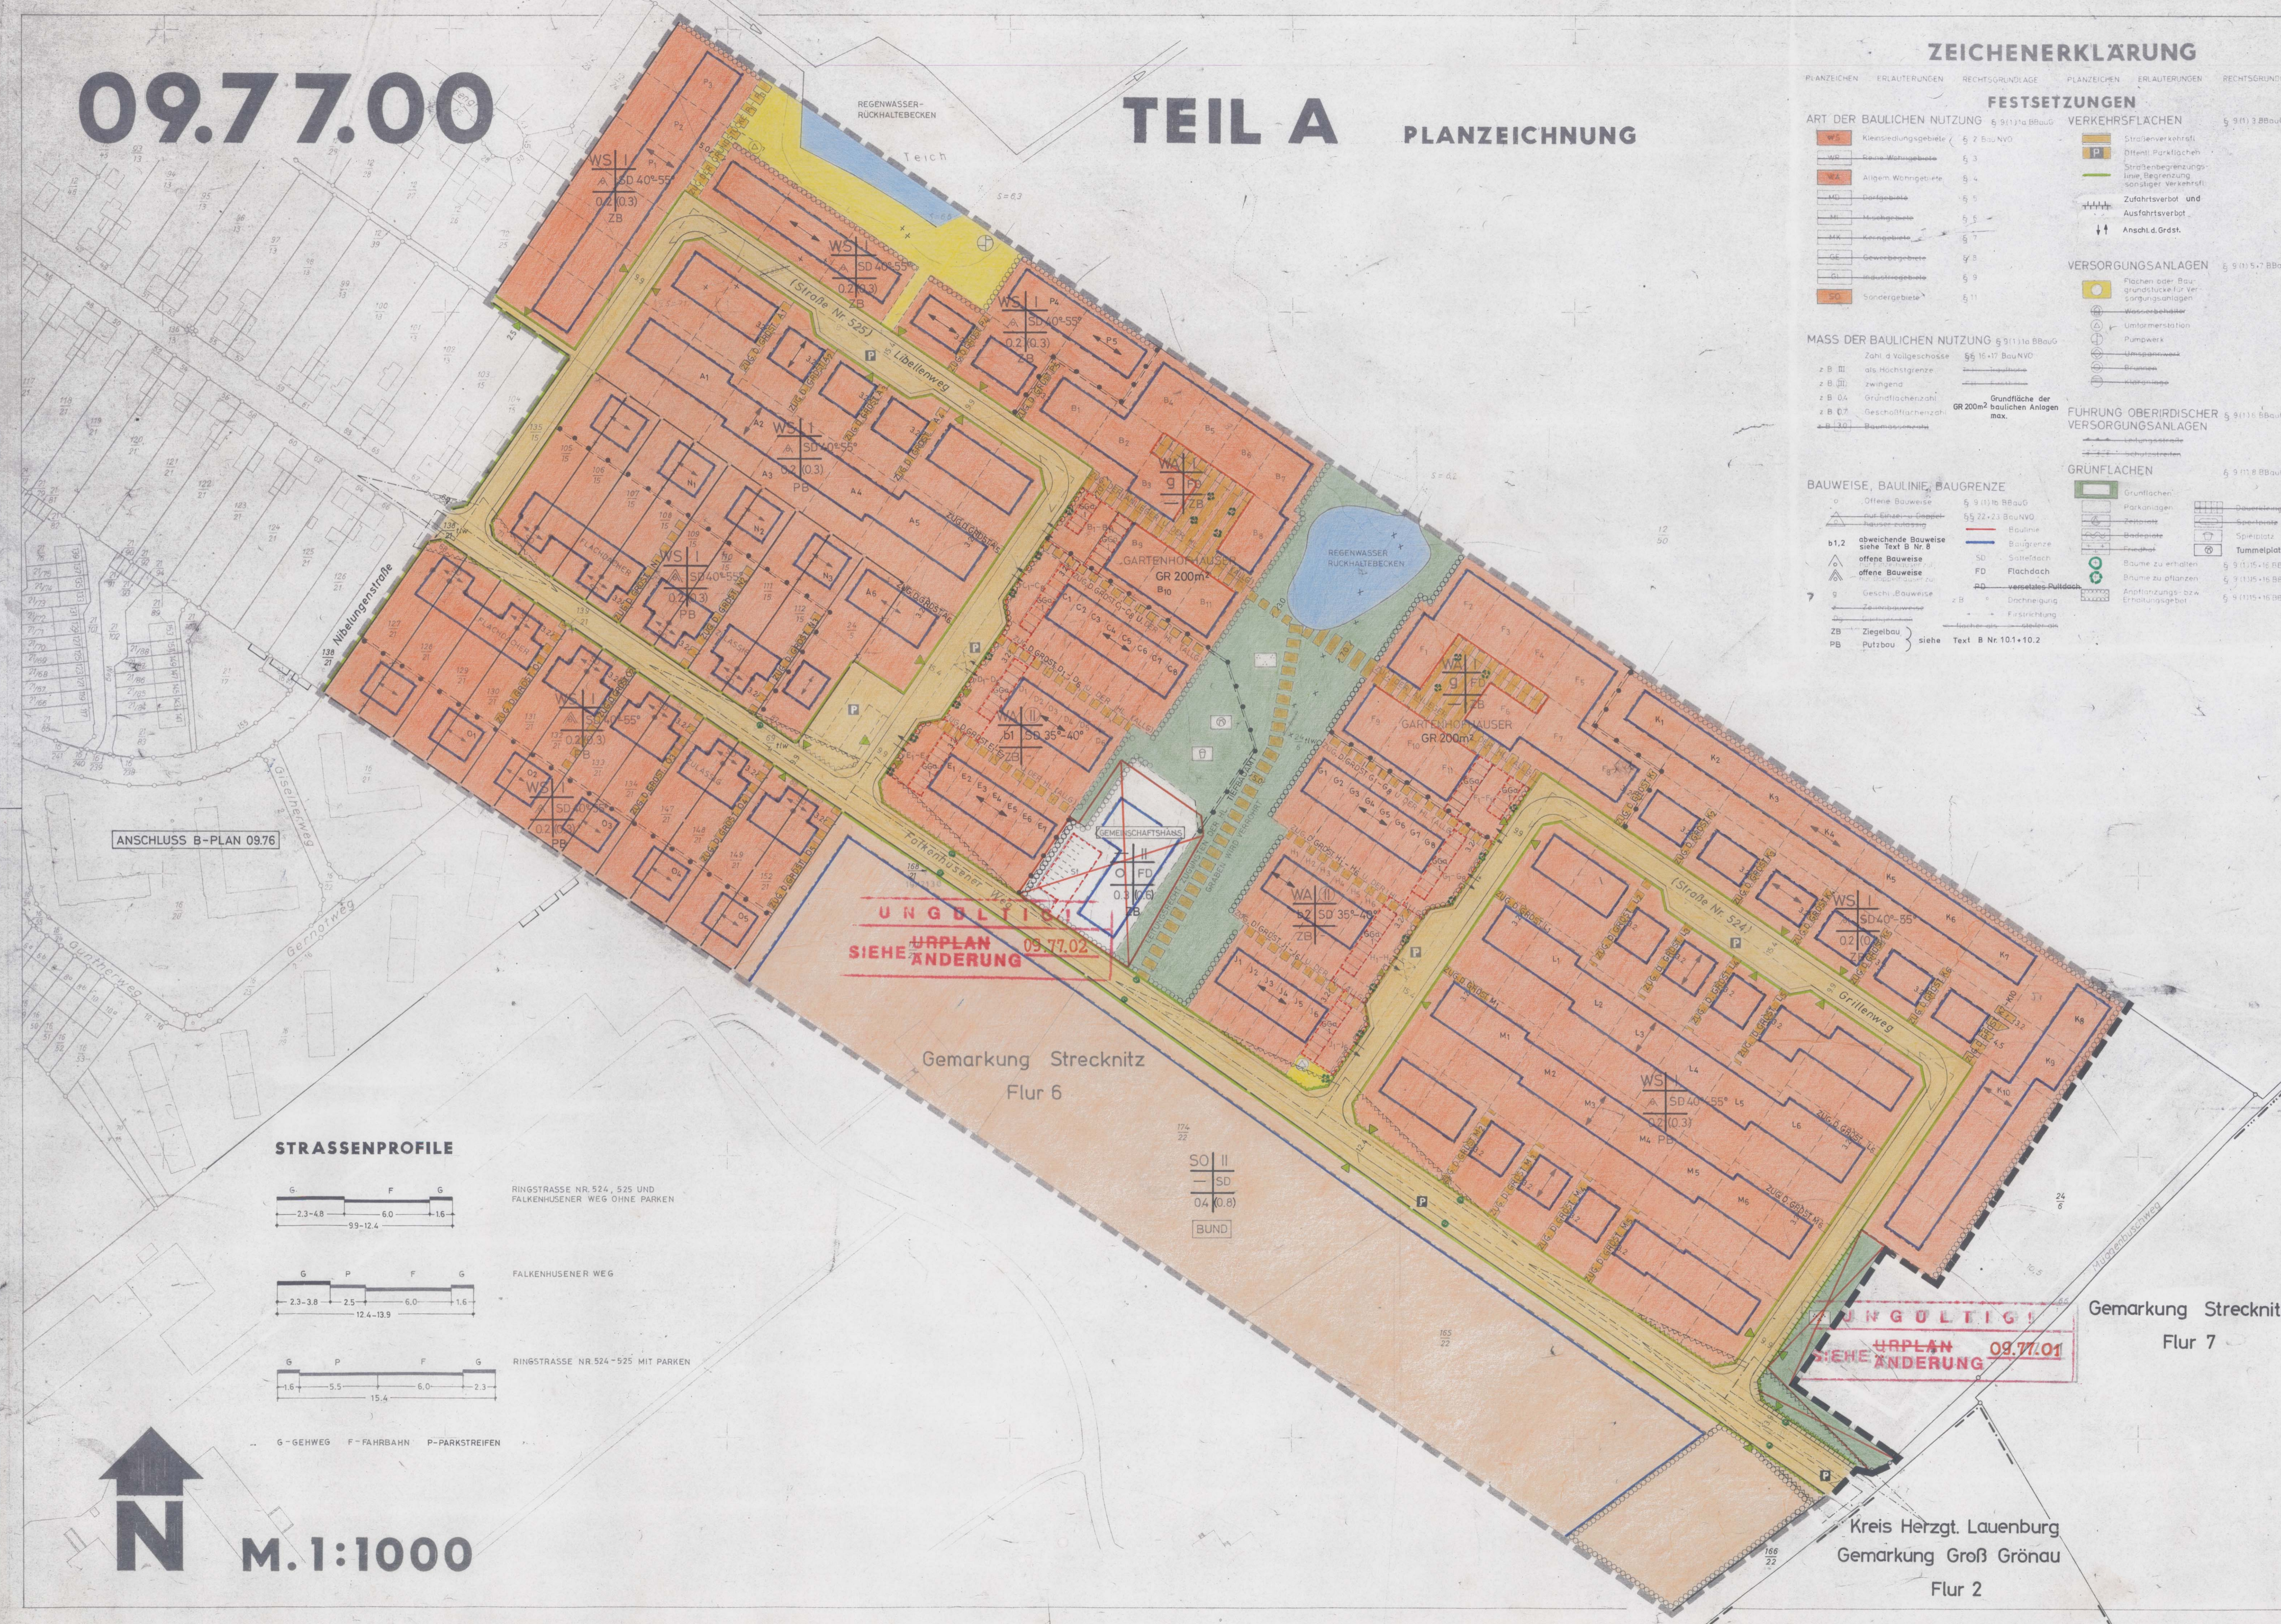

ZEICHENERKLÄRUNG

Legend table with columns: PFLANZEN, ERLEUTERUNGEN, RECHTSGRUNDLAGE, PLANZEICHNEN, ERLEUTERUNGEN, RECHTSGRUNDLAGE. It lists various symbols and their corresponding regulations for different types of buildings and green spaces.

BAULANLAGEN UND EINRICHTUNGEN FÜR DEN GEMEINBEDARF

Table detailing symbols and regulations for public facilities such as playgrounds, sports fields, and parking areas.

FLÄCHEN FÜR LAND- U. FORSTWIRTSCHAFT

Table detailing symbols and regulations for agricultural and forestry areas, including fields for afforestation and land reclamation.

KENNZEICHNUNGEN U. NACHRICHTLICHE ÜBERNAHMEN AUS ANDEREN GESETZEN

Table listing specific regulations and symbols taken from other laws, such as those regarding building height and fire safety.

Gestaltungshinweise

Textual design guidelines for the building facades, including instructions on window placement, materials, and landscaping integration.

TEIL B TEXT

- General regulations (Allgemeine Festsetzungen) including rules on building types, height, side structures, and landscaping. It specifies maximum heights and setbacks for different building types.

SATZUNG DER HANSESTADT LÜBECK BEBAUUNGSPLAN 09.77.00 FALKENHUSENER WEG

Table of legislative history and official approvals for the zoning plan, including dates, council members, and official seals.

STRASSENPROFILE

