


23.06.00

(TEILBEREICH I)

TEIL A

PLANZEICHNUNG

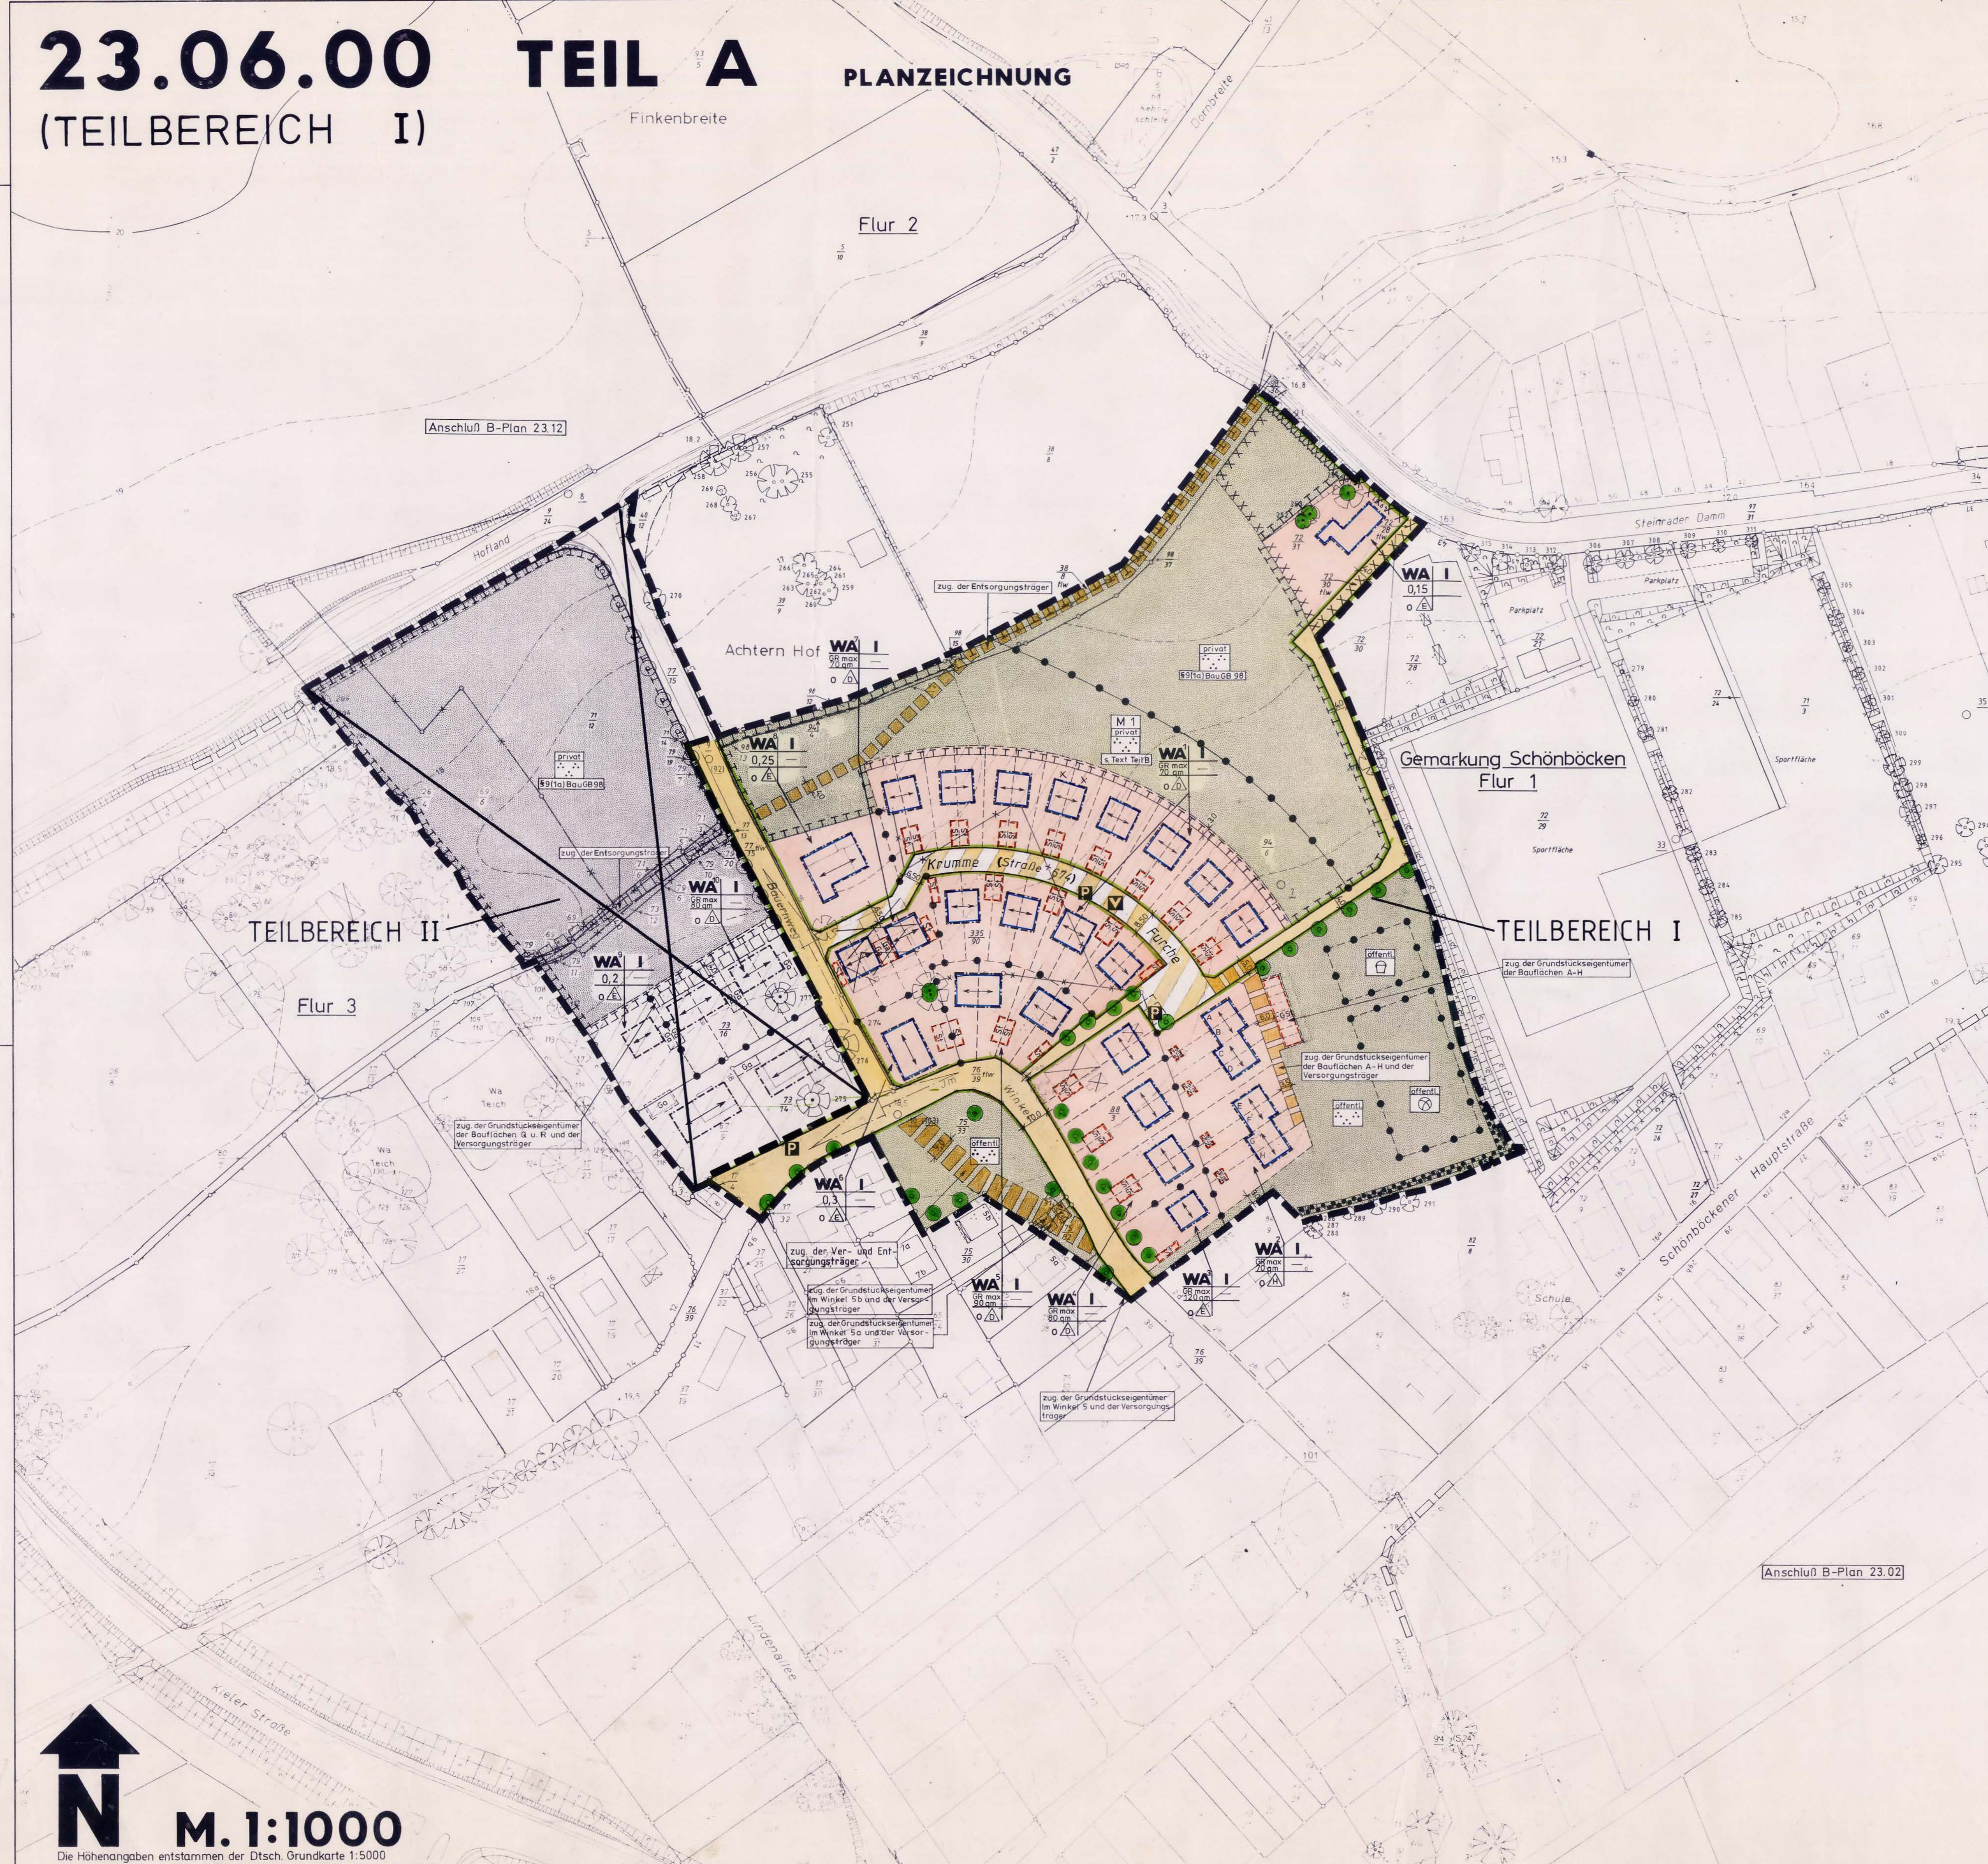

ZEICHENERKLÄRUNG

Table of symbols and their meanings for various planning categories including building types, land use, green spaces, and infrastructure.

TEIL B

TEXT

SIEHE ANLAGE

STRASSENPROFILE

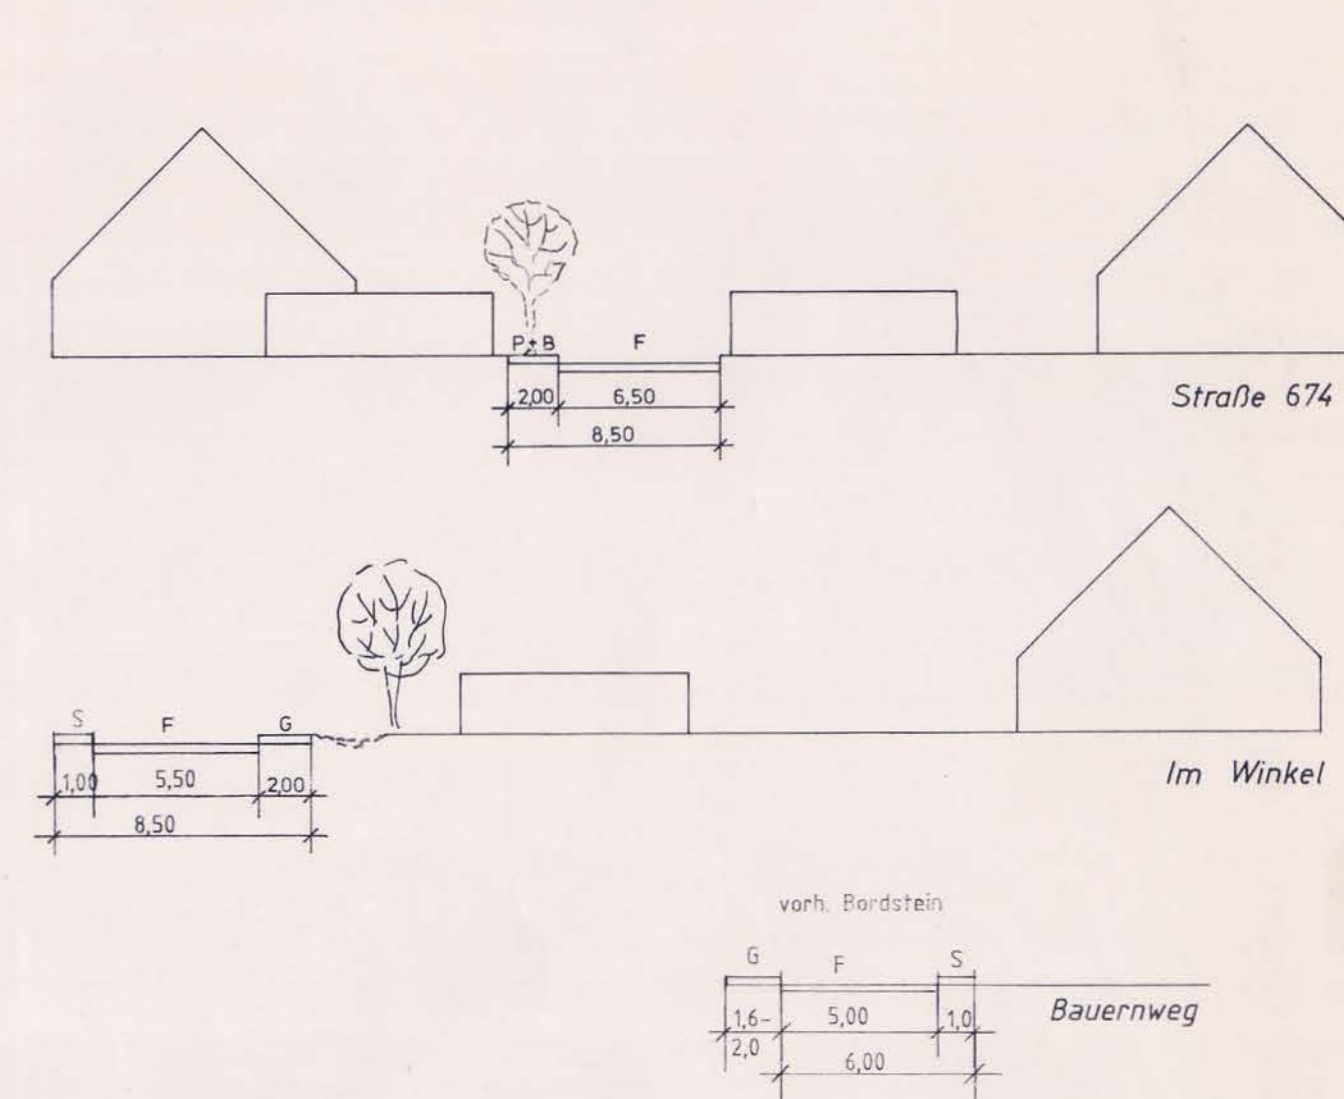


Table detailing street profiles for 'Straße 674', 'Im Winkel', and 'Bauernweg', including project names and responsible parties.

DARSTELLUNGEN OHNE NORMCHARAKTER

Table of symbols for non-standard representations such as flight lines, boundaries, and specific building features.

North arrow and scale information: M. 1:1000, with a note that heights are based on the 1:5000 topographic map.

SATZUNG DER HANSESTADT LÜBECK BEBAUUNGSPLAN NR. 23.06.00 SCHÖNBÖCKEN / BAUERNWEG TEILBEREICH I